


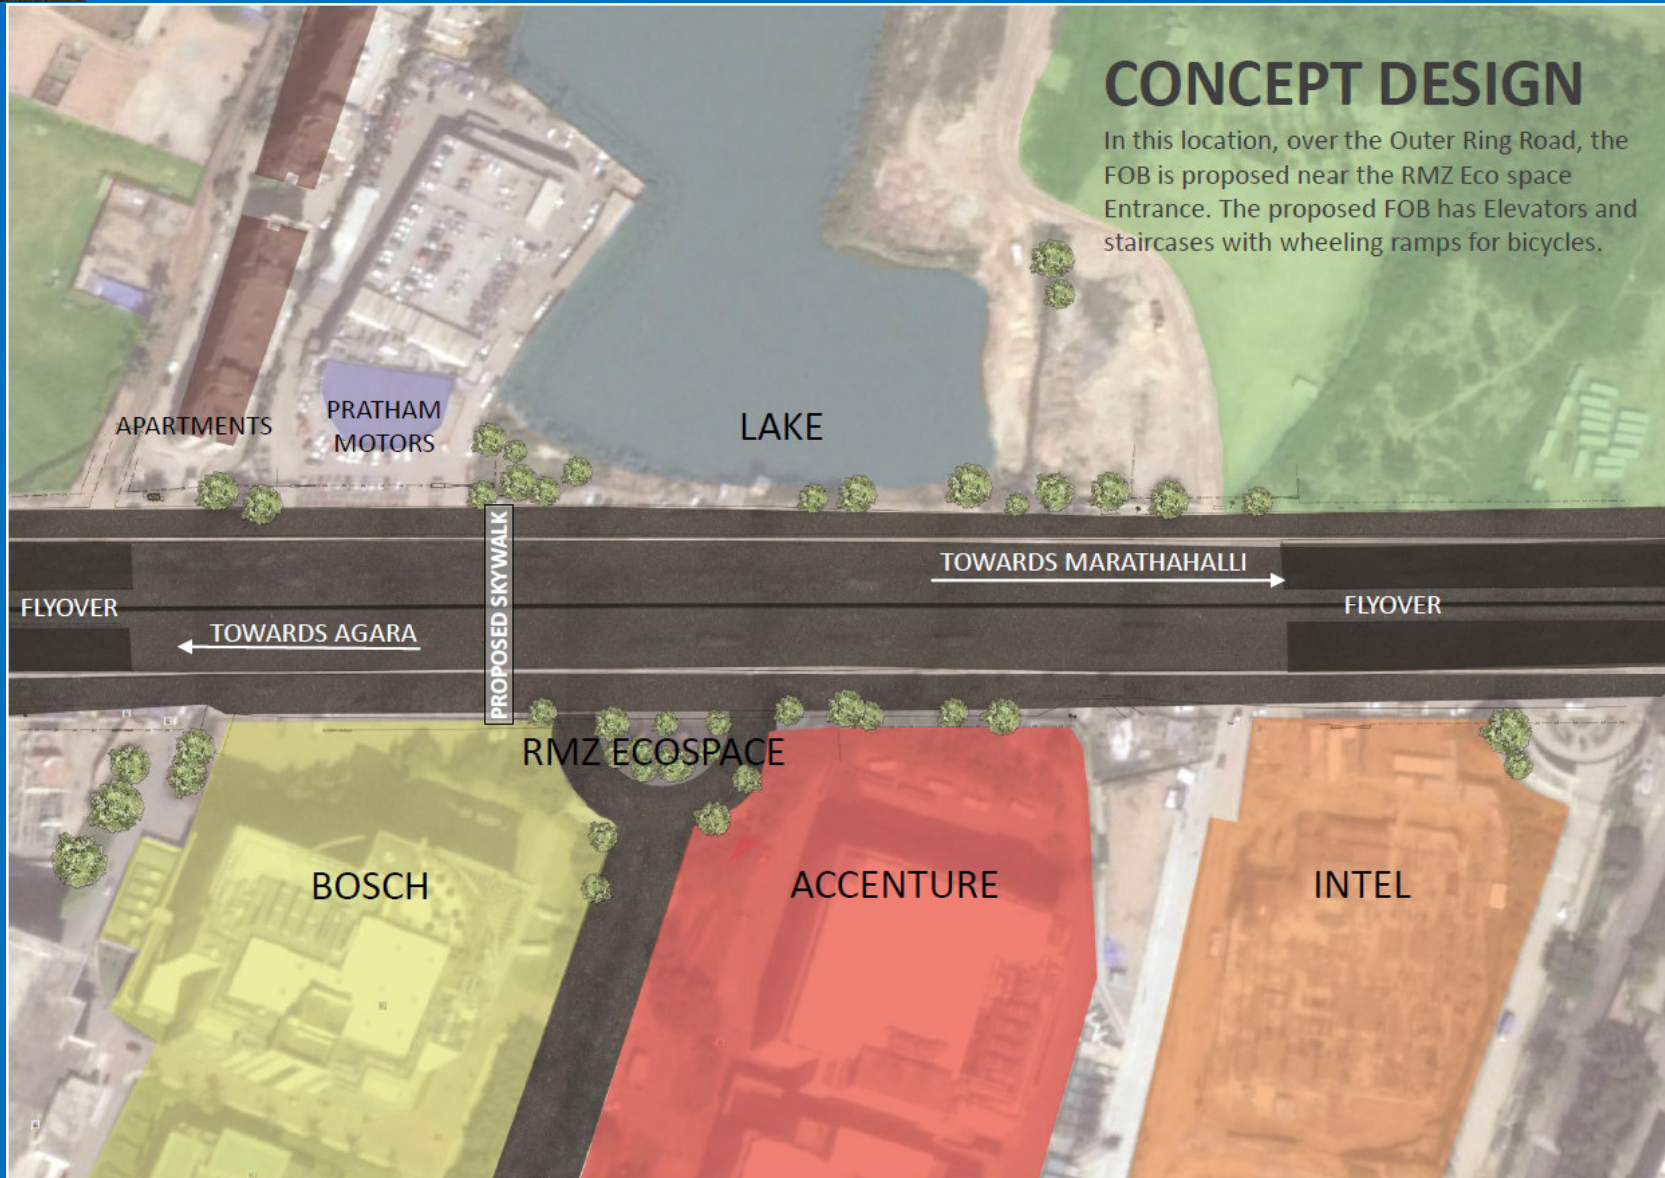


Foot Over Bridge (FOB) & RMZ ECO SPACE, with mayaPRAXIS | design+architecture..



EXISTING SITE



Foot Over Bridge (FOB), with mayaPRAXIS | design+architecture.

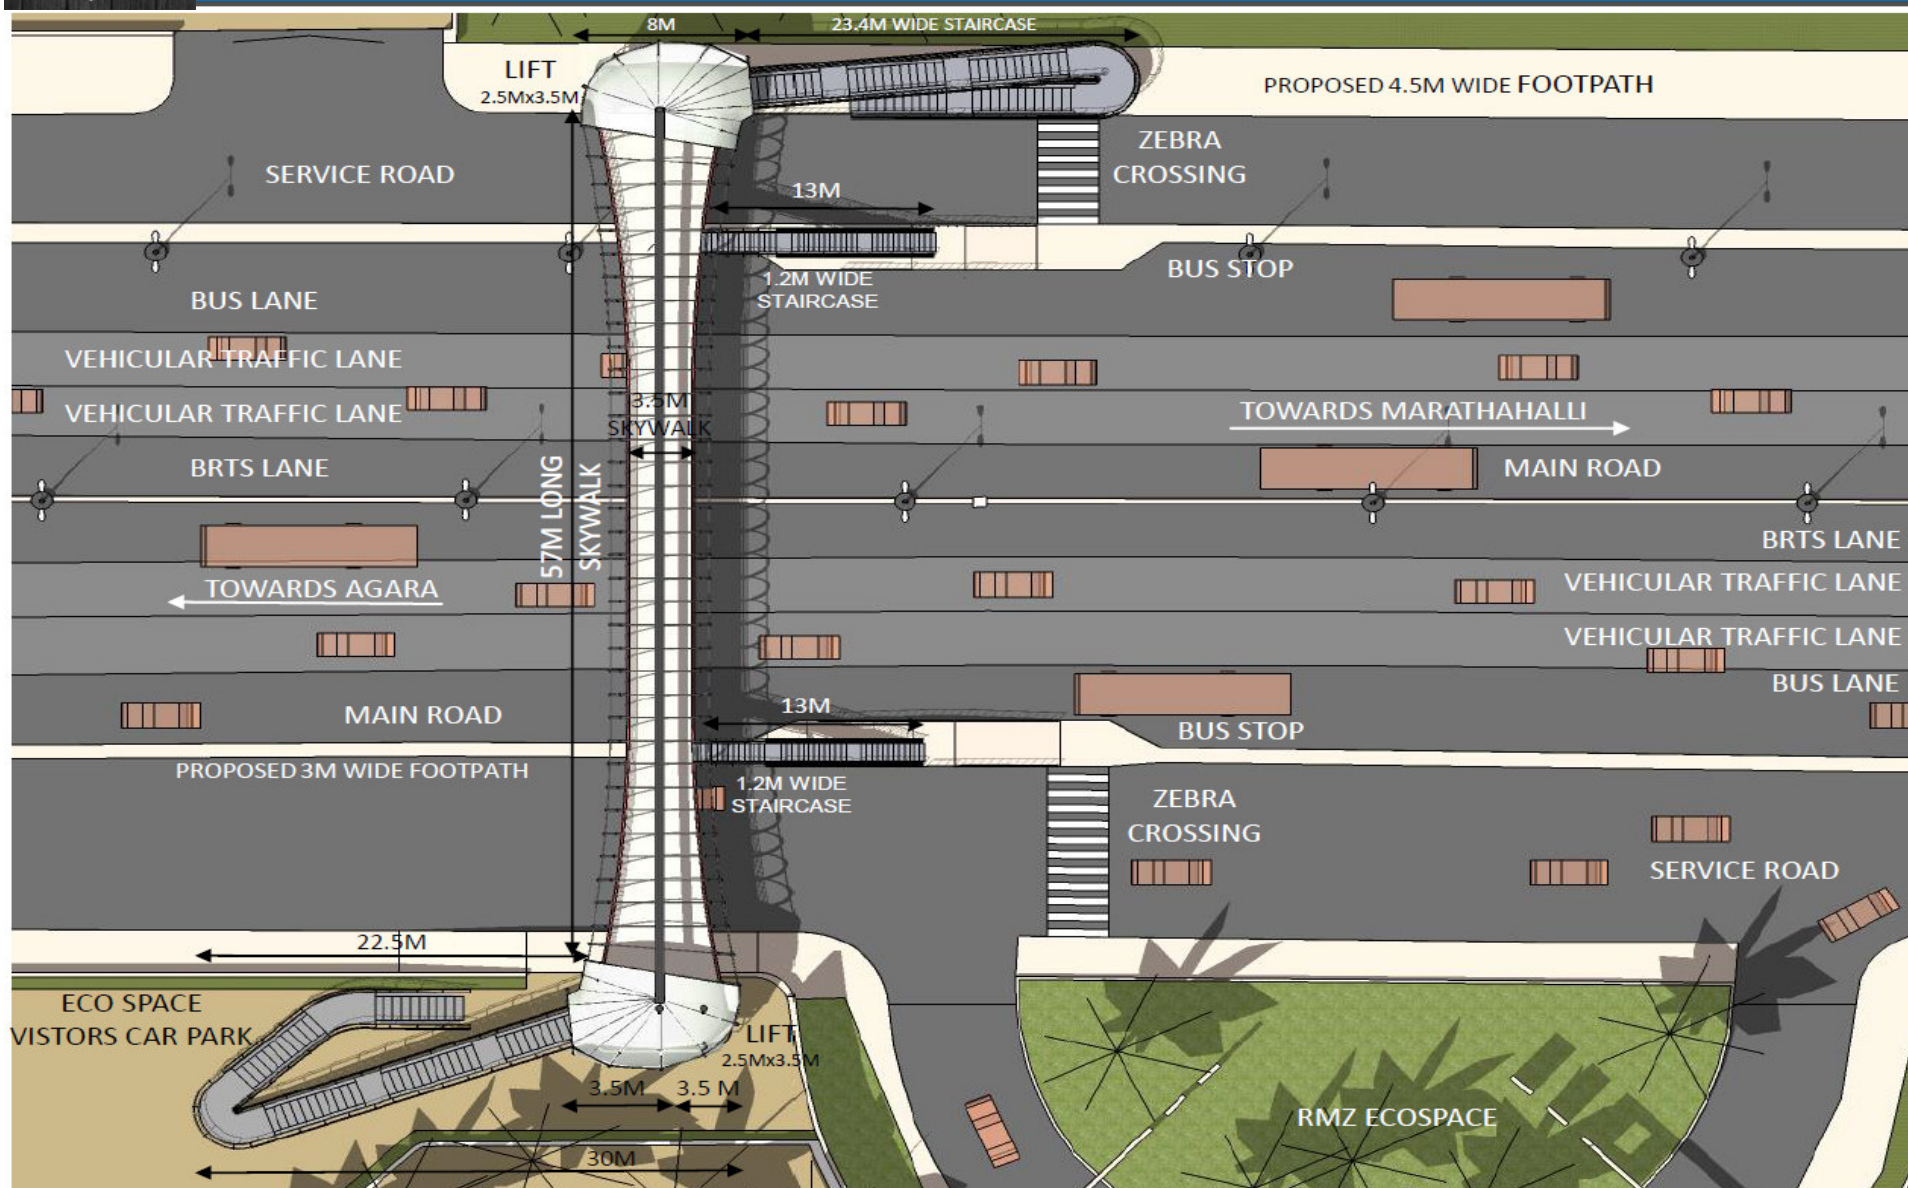


PLAN




Foot Over Bridge (FOB), with mayaPRAXIS | design+architecture.



Foot Over Bridge (FOB), with mayaPRAXIS | design+architecture.

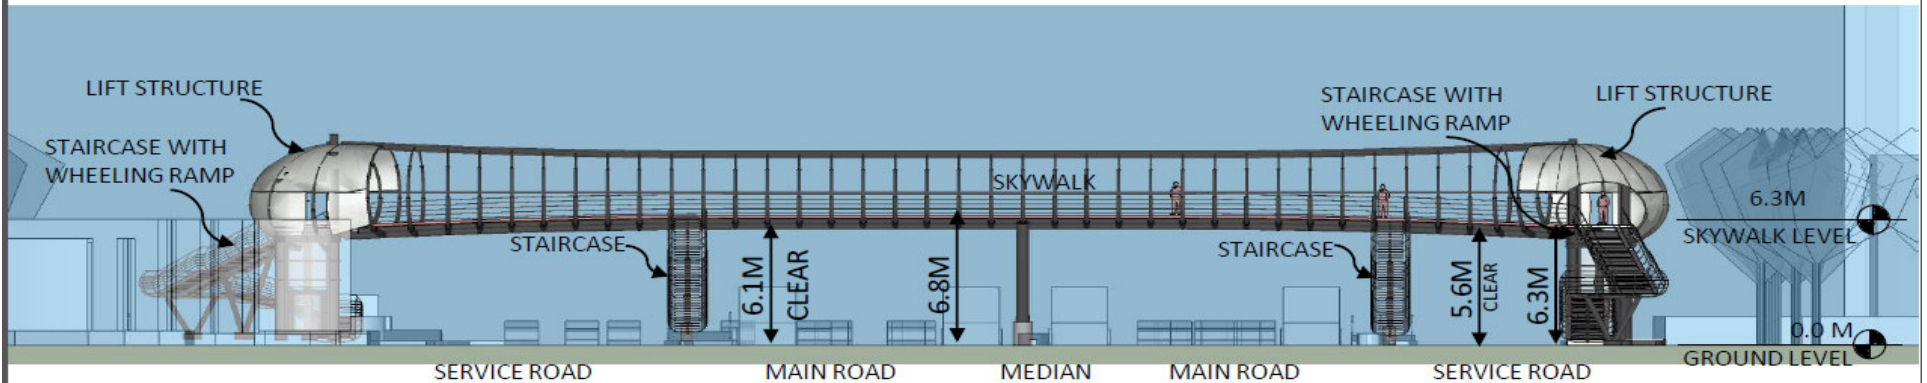

CONCEPTUAL ELEVATION FROM ROAD-SIDE

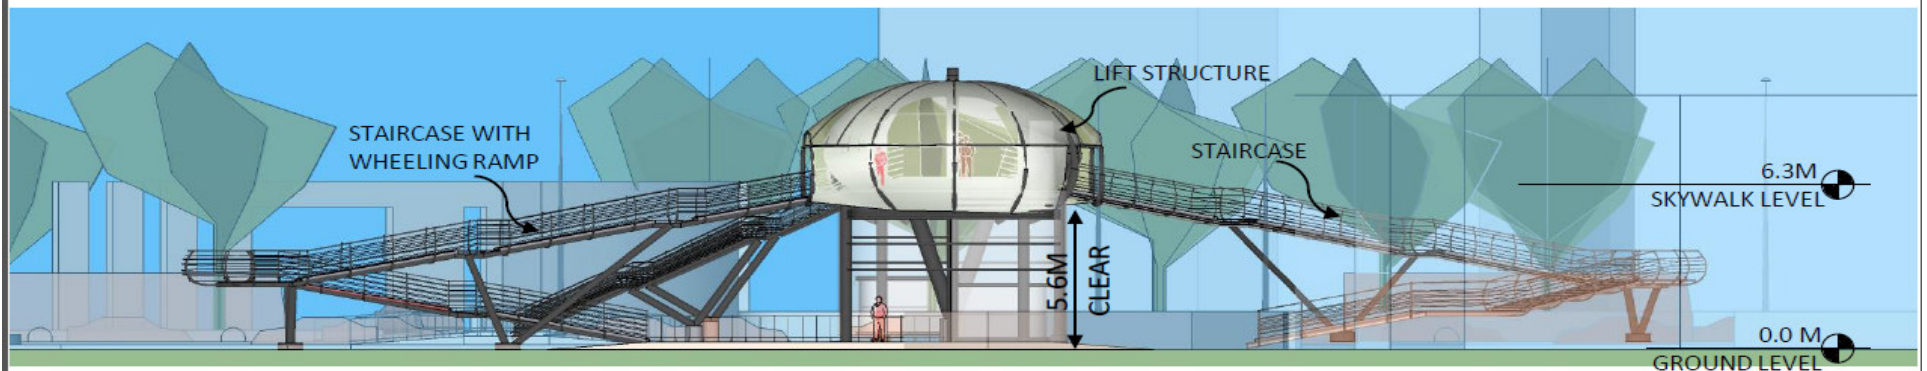

CONCEPTUAL ELEVATION ACROSS SKYWALK

ELEVATIONS



Foot Over Bridge (FOB), with mayaPRAXIS | design+architecture.








Foot Over Bridge (FOB), with mayaPRAXIS



Foot Over Bridge (FOB), with mayaPRAXIS | design+architecture.

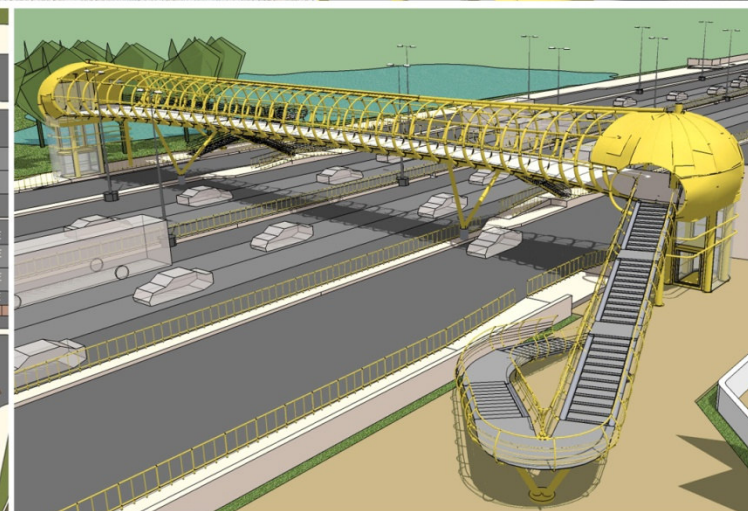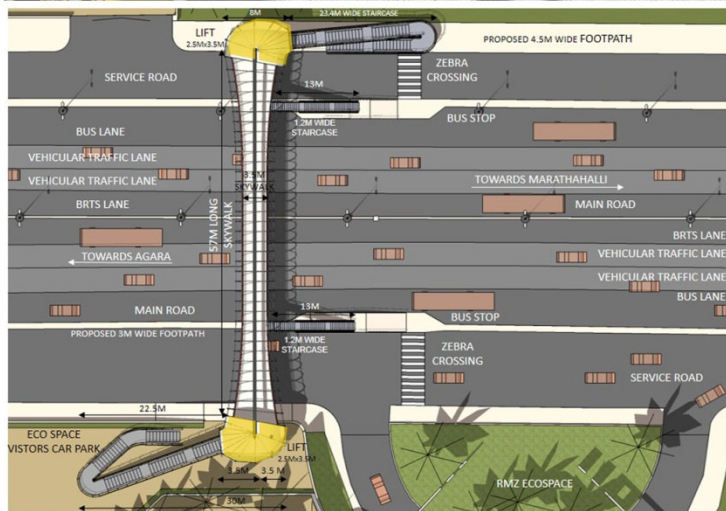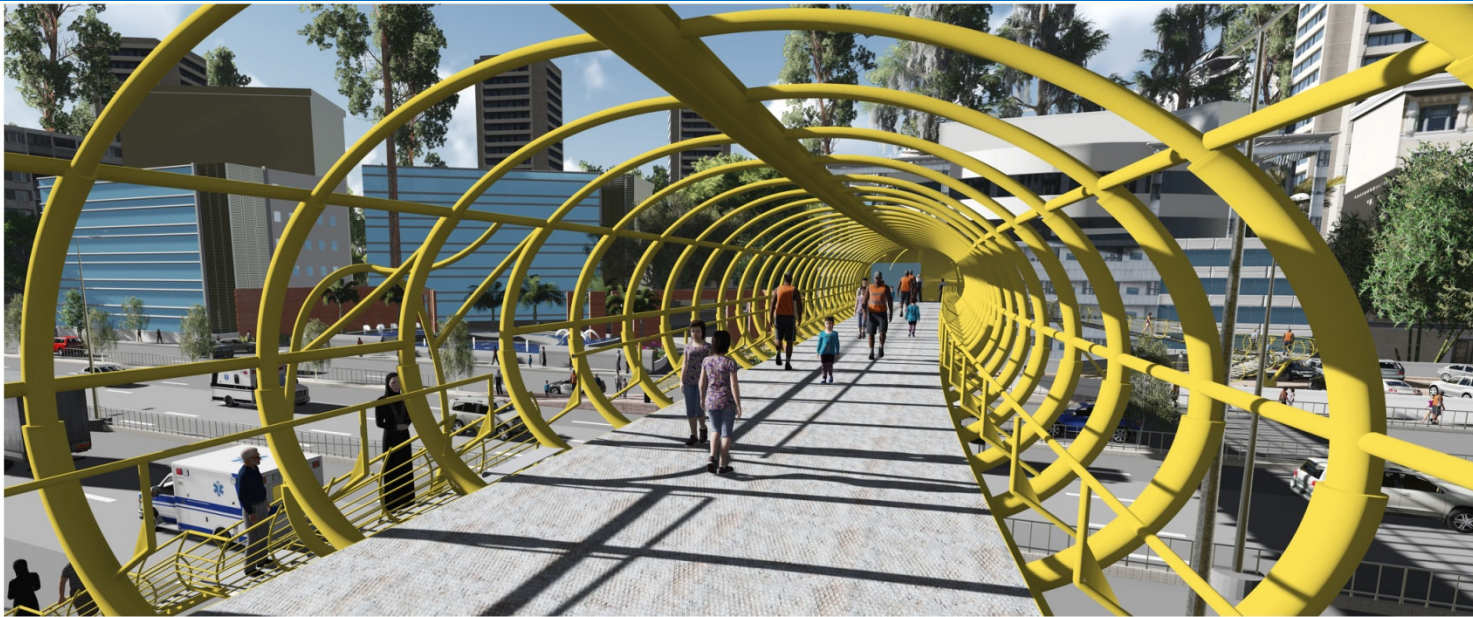

FOB at RMZ ECO-SPACE JUNCTION, OUTER RING ROAD, BENGALURU

Thank You